


WEST VIRGINIA
CABELL COUNTY
CITY OF HUNTINGTON

Survey datum is based on the West Virginia State Plane Coordinate System, South Zone, NAD '83, feet, and on digital drawings provided by the Huntington Municipal Development Authority.

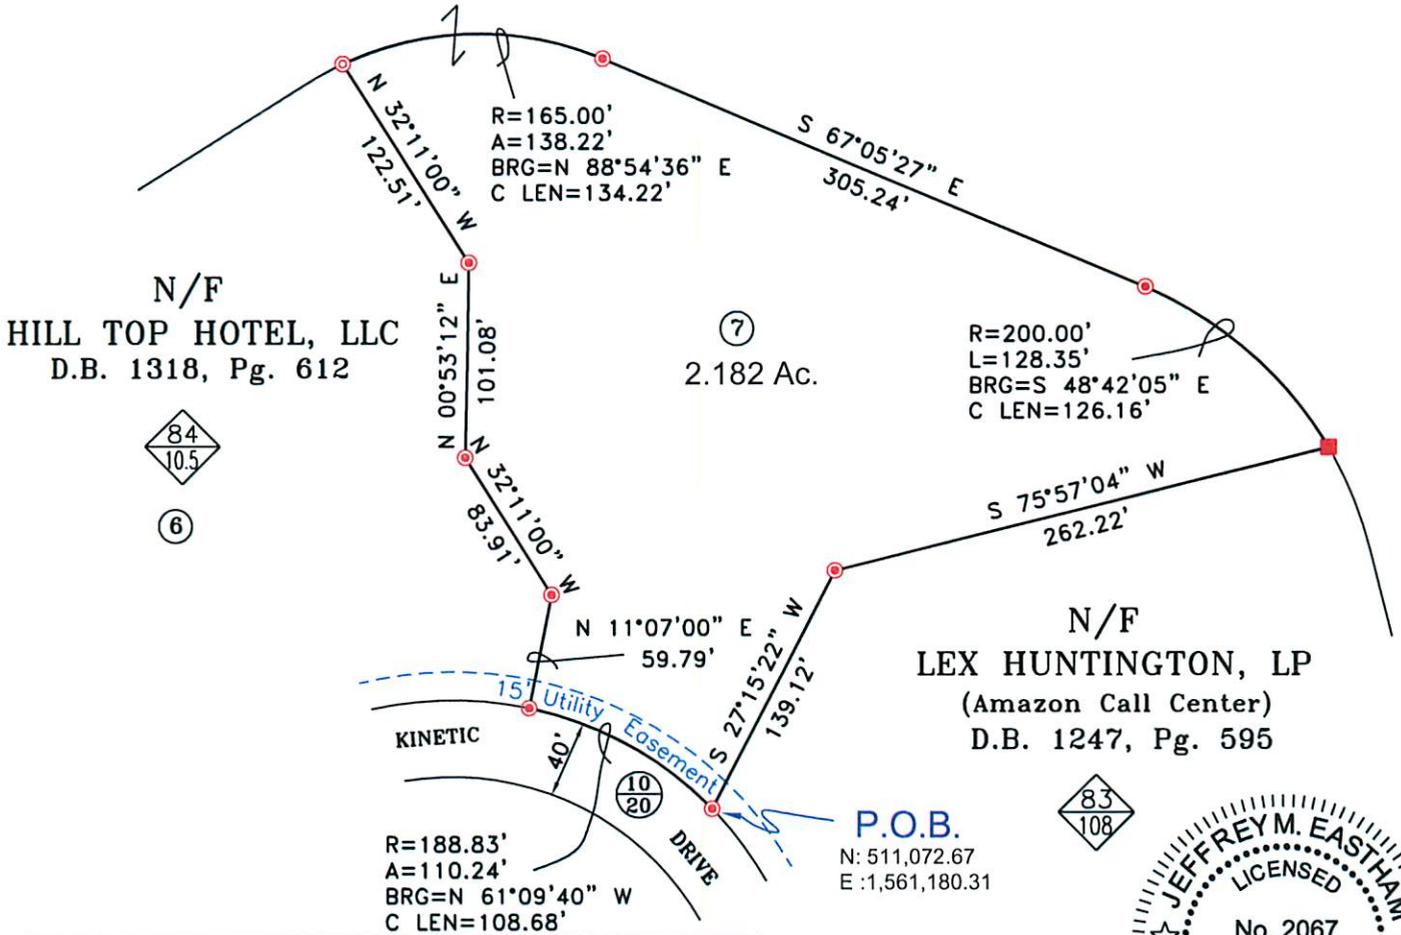

Owned By:
Huntington Municipal
Development Authority
D.B. 1059, Pg. 44



NOTES

- ⊙ 5/8" Reinforcing Rod w/Yellow Plastic Cap Stamped "TERRADON" (found)
- TRIAD Iron Pin and Cap (found)
- ⊙ 5/8" x 32" Reinforcing Rod w/Red Plastic Cap Stamped "EASTHAM & ASSOCIATES" (set)
- Boundary Line
- - - Utility Easement (as noted)
- ⑦ Proposed Lot Number
- 83/10 Tax Map Number
- 83/10 Tax Parcel Number
- P.O.B. POINT OF BEGINNING
- N/F Now or Formerly



NOTES

1. This survey does not constitute a title search by the surveyor. No title commitment was provided. This survey is subject to all restrictions, reservations, right-of-way, easements, utilities, covenants, exceptions, conveyances, leases and exclusions previously imposed and appearing of record, and those not of record.

Surveyed By:

Jeffrey M. Eastham
Licensed Professional Surveyor No. 2067

Eastham & Associates
ENGINEERS - SURVEYORS - PLANNERS

• 3992 STATE ROUTE 7, • CHESAPEAKE, OH 45619 •
• (740) 867-8369 • (800) 424-5258 • Fax (740) 867-8146 •
• E-mail Address • eastham@eastham-assoc.com •
• http://www.eastham-assoc.com •

Plat of Survey
for

***HUNTINGTON MUNICIPAL
DEVELOPMENT AUTHORITY***

Job No. 6905 WC-7

Date: December 5, 2017

Scale: 1" = 100'

Drawn By: J. M. Eastham

Checked By: R. L. Eastham